



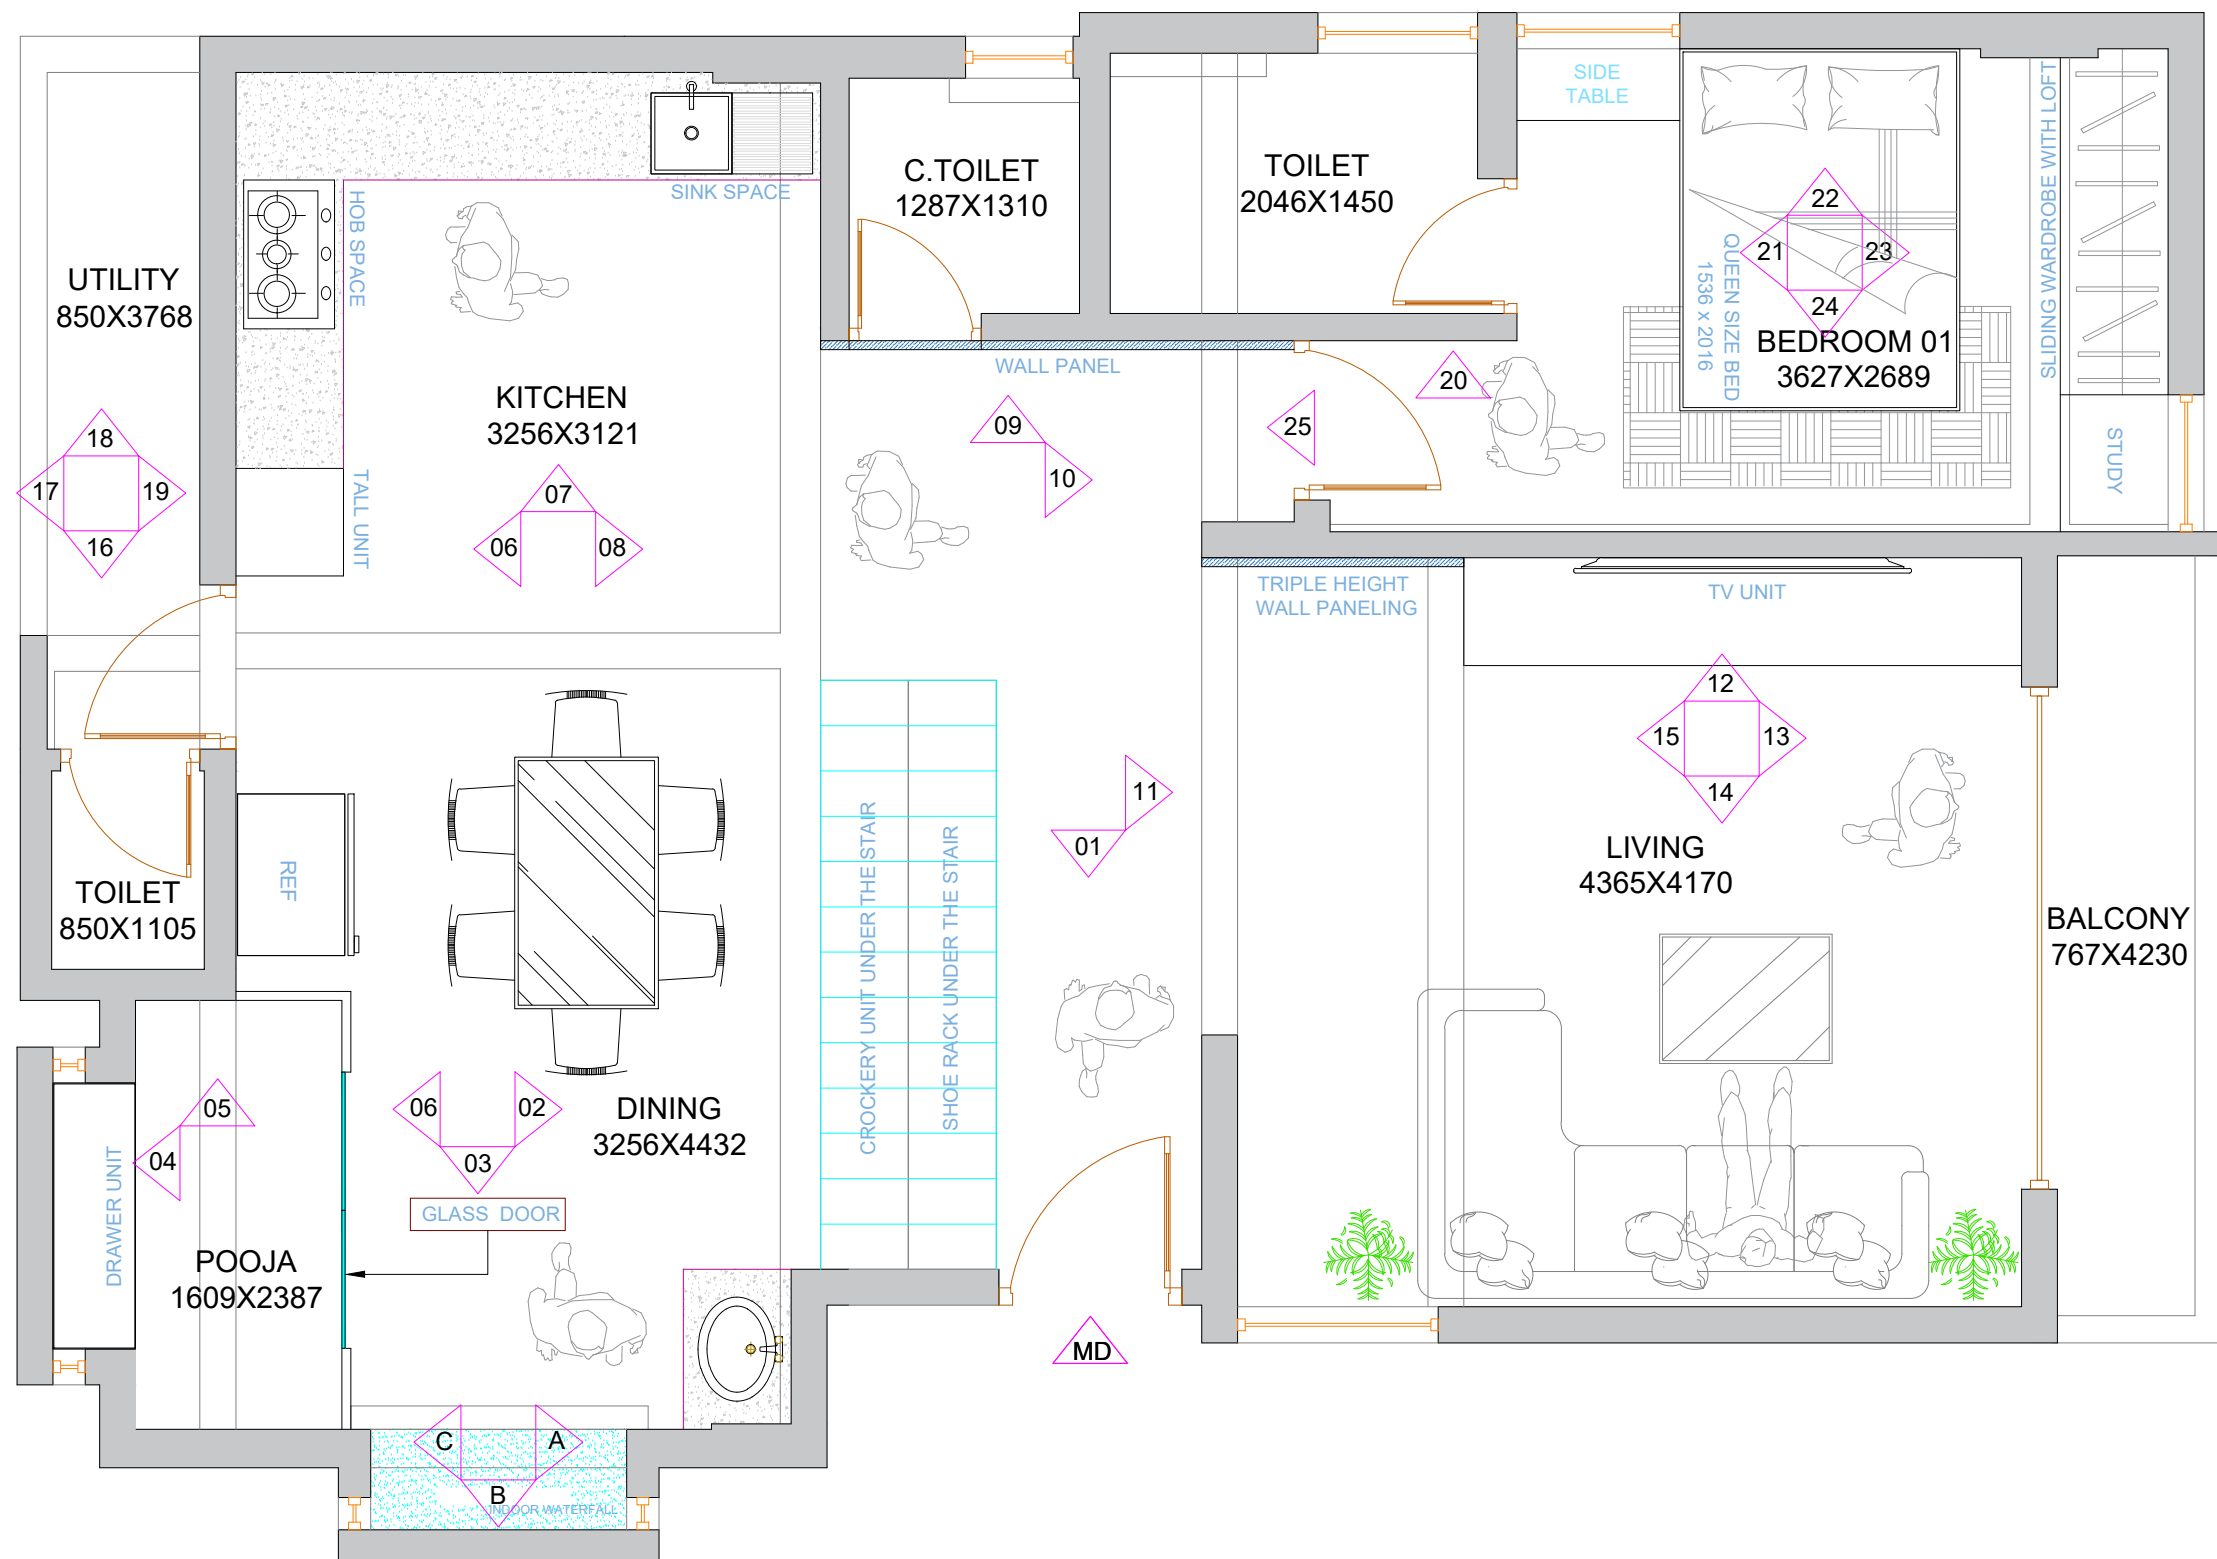

1st FLOOR FURNITURE LAYOUT

SITE ORIENTATION:

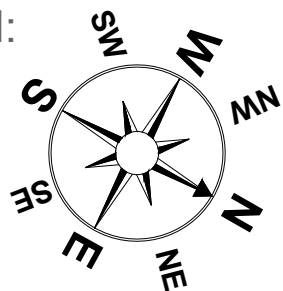

CLIENT NAME :

MR.SUSHEEL

ADDRESS :

Individual Duplex House
Bengaluru,
Karnataka 560107.

PROJECT ID :

XXXXX

DATE :

30-06-2022

DRAWN BY :


VIDYA SHREE

CHECKED BY :

ANUKRITI SARAF


DRAWING NAME :

**FIRST FLOOR
FURNITURE LAYOUT**

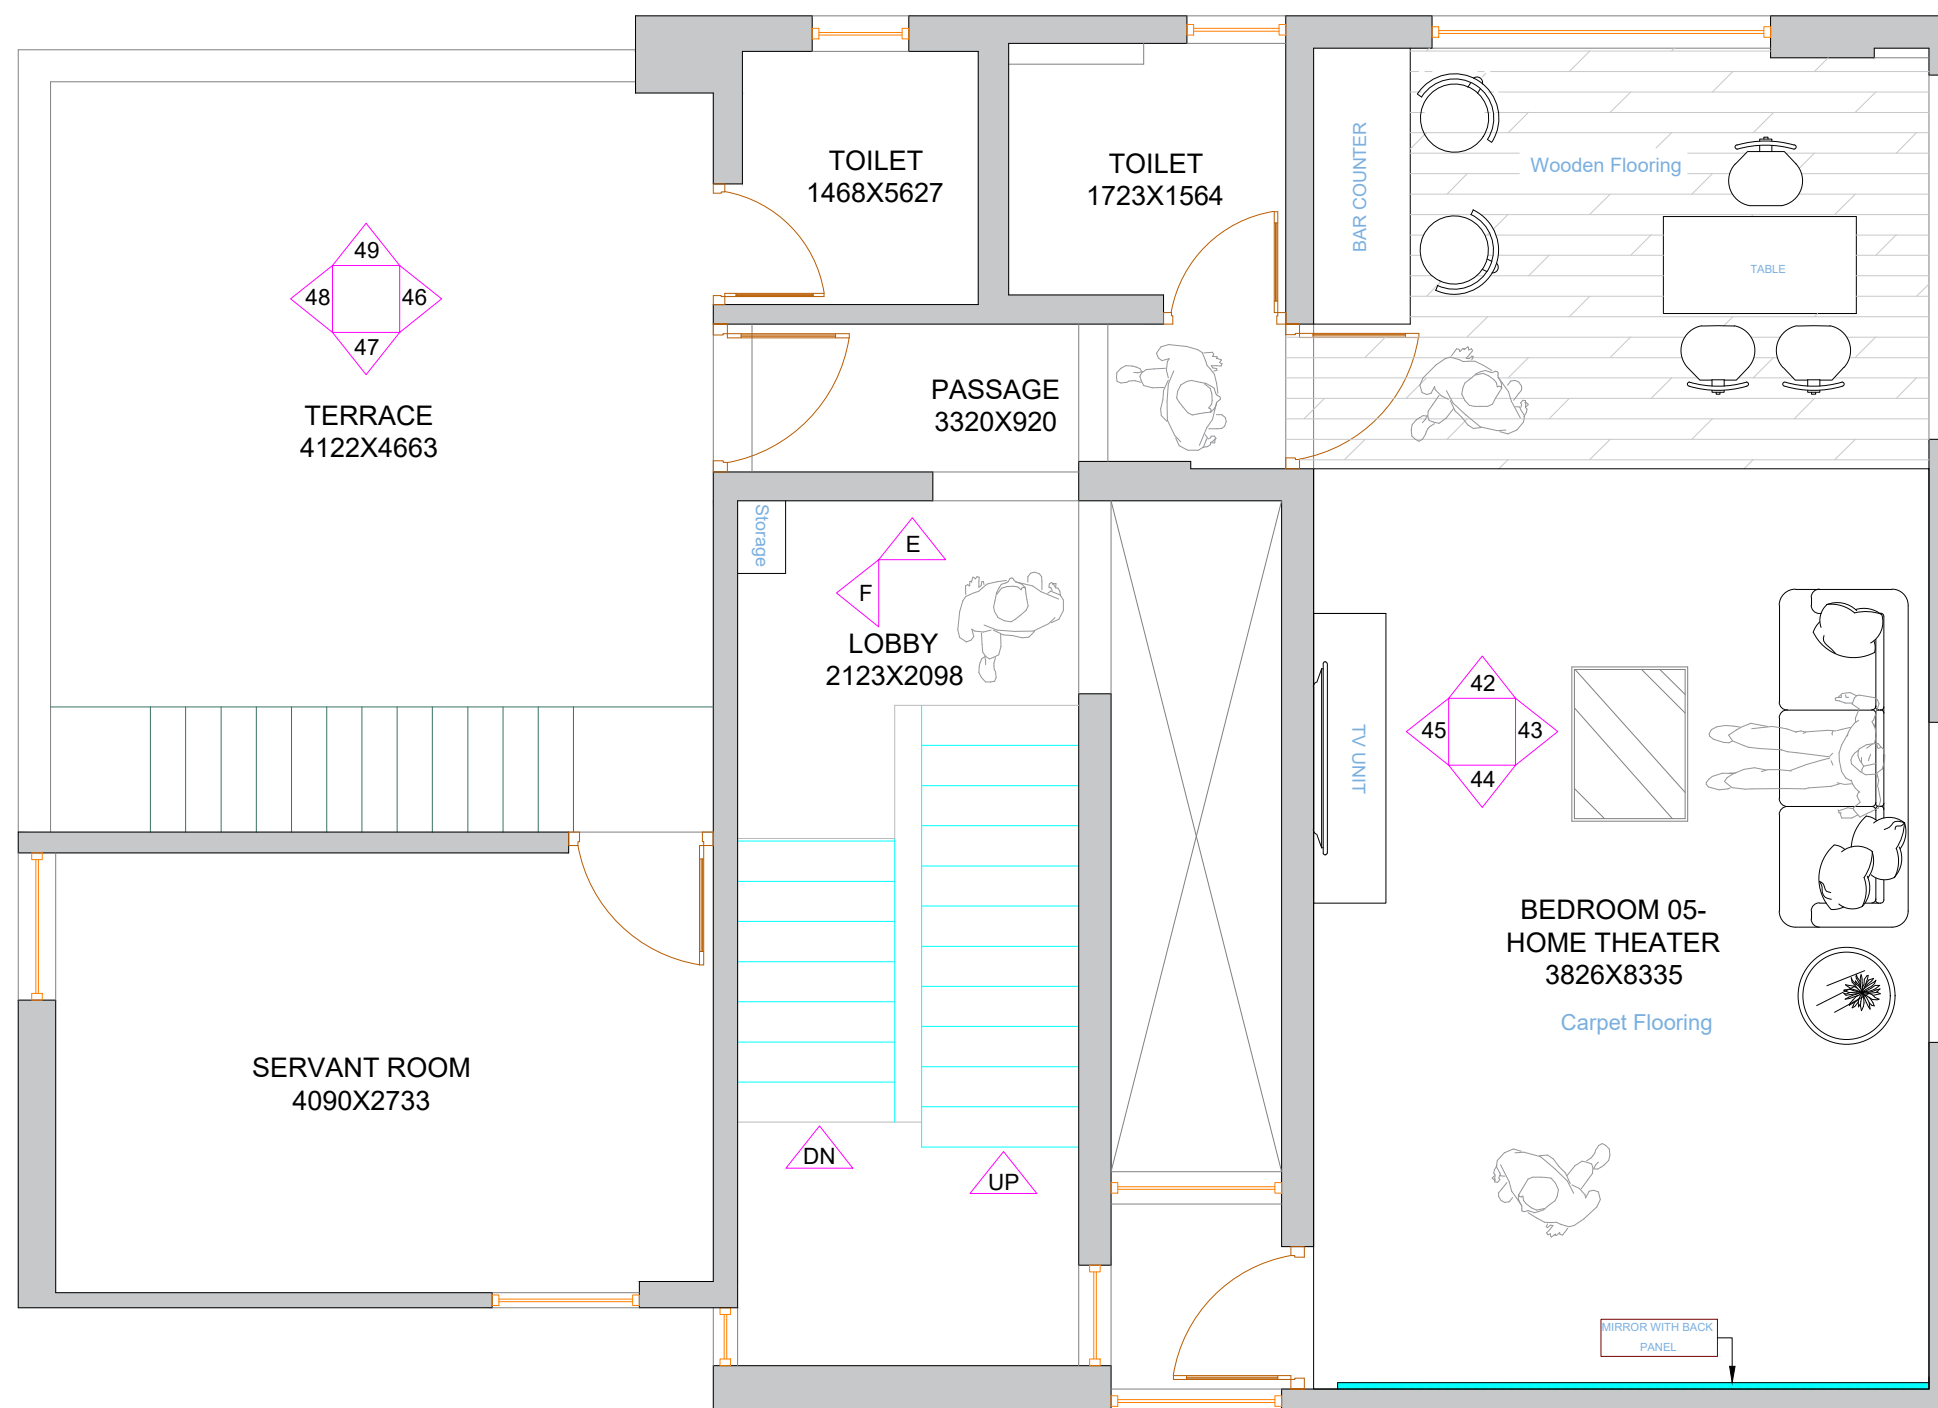

3rd FLOOR FURNITURE LAYOUT

SITE ORIENTATION:

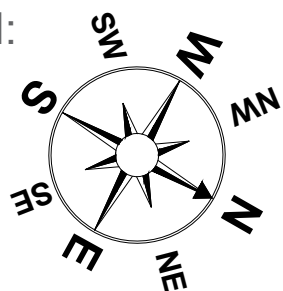

CLIENT NAME :

MR.SUSHEEL

ADDRESS :

Individual Duplex House
Bengaluru,
Karnataka 560107.

PROJECT ID :

XXXXX

DATE :

30-06-2022

DRAWN BY :

VIDYA SHREE

CHECKED BY :

ANUKRITI SARAF

DRAWING NAME :

**THIRD FLOOR
FURNITURE LAYOUT**